
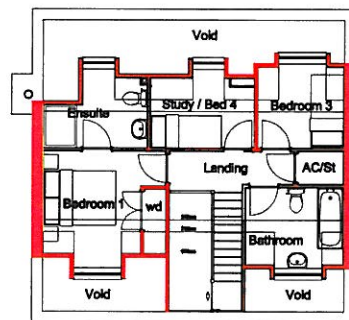


This drawing is protected under the copyright designers & patents act 1988. Do not scale, plotted dimensions only are to be taken as current information. All dimensions are to be checked and confirmed on site prior to any works being undertaken.

If in doubt **ask!**

| | |
|-------|---------|
| (K.) | Date |
| Drawn | Checked |
| (J.) | Date |
| Drawn | Checked |
| (H.) | Date |
| Drawn | Checked |
| (G.) | Date |
| Drawn | Checked |
| (F.) | Date |
| Drawn | Checked |
| (E.) | Date |
| Drawn | Checked |
| (D.) | Date |
| Drawn | Checked |
| (C.) | Date |
| Drawn | Checked |
| (B.) | Date |
| Drawn | Checked |
| (A.) | Date |

Both end bed 4 measured to edges any plastered overcladding base.

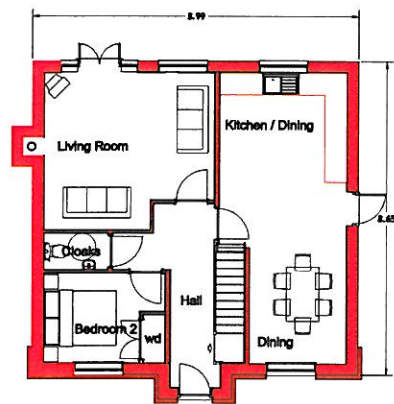

Project:

Snow Hill Leicester




Title:

Plans as proposed Plot 1

| | | |
|--------------|--------------|-----------|
| Room: | Drawing No.: | Revision: |
| 1-100 of 01 | 201 | B |
| Date: | | |
| Nov 2007 | | |
| Drawing ref: | | |

Land @ Snow Hill Leicester

This drawing is protected under the copyright designs & patents act 1988. Do not scale, plotted dimensions only are to be taken as current information. All dimensions are to be checked and confirmed on site prior to any works being undertaken.

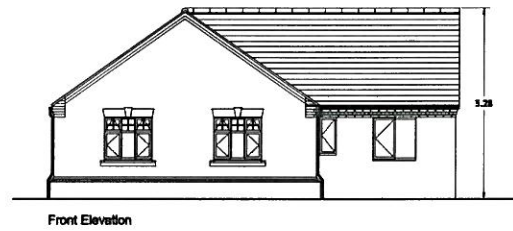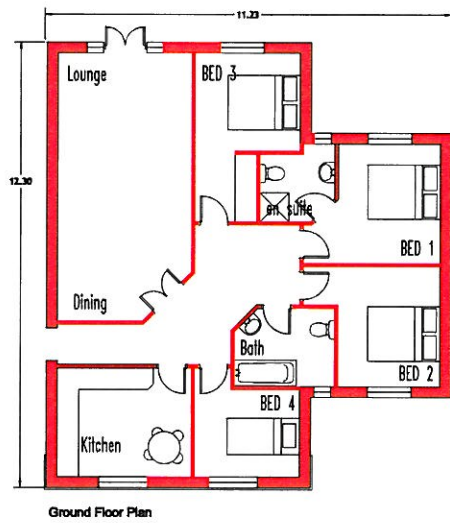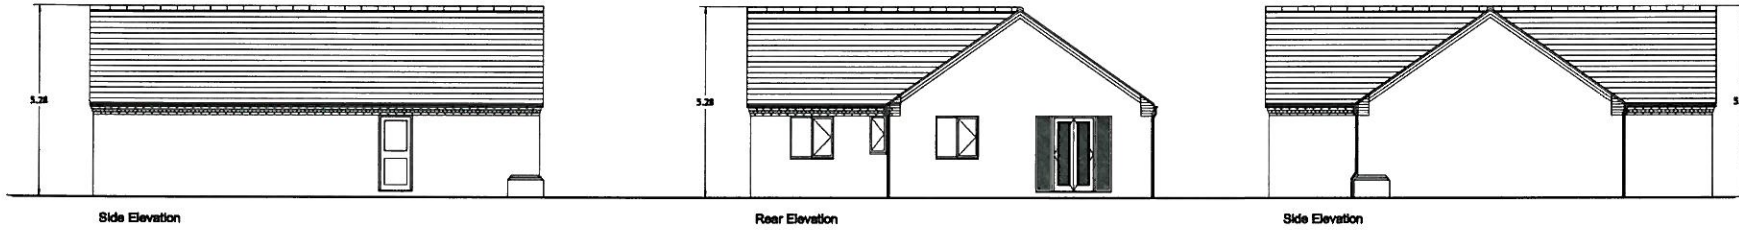

| | |
|-------|---------|
| Drawn | Checked |
| (D.) | Date |
| Drawn | Checked |
| (C.) | Date |
| Drawn | Checked |
| (B.) | Date |
| Drawn | Checked |
| (A.) | Date |
| Drawn | Checked |

Project:
Snow Hill Leicester

Title:
Plans as proposed Plot 2

Land @ Snow Hill Leicester

| | | |
|--------------------|---------------------------|----------------------|
| Scale: 1:100 A4 | Drawing No. 202 | Revision A |
| Date: Nov 2007 | Drawing not | |